

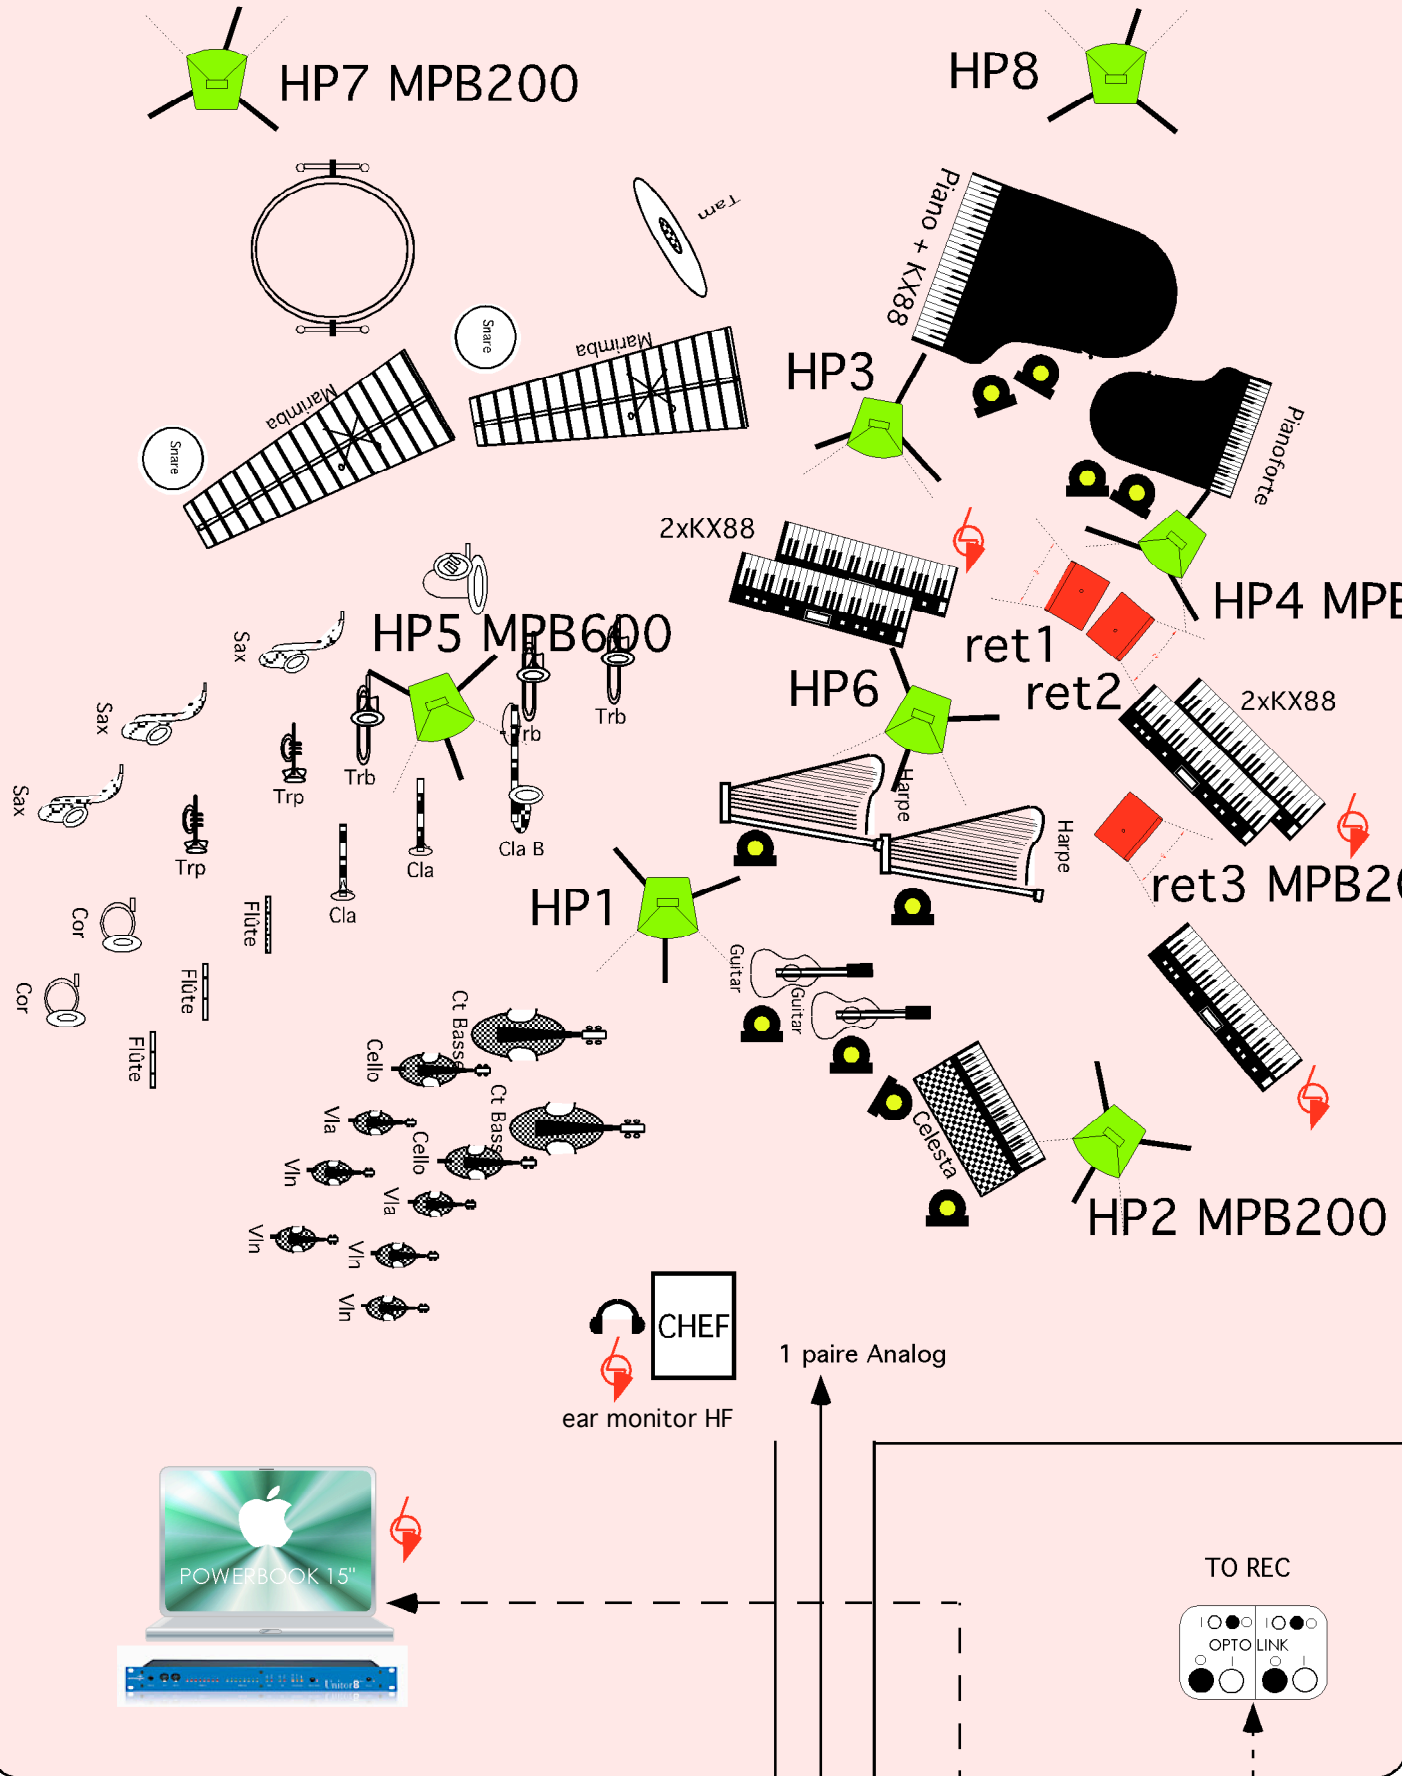




SCENE

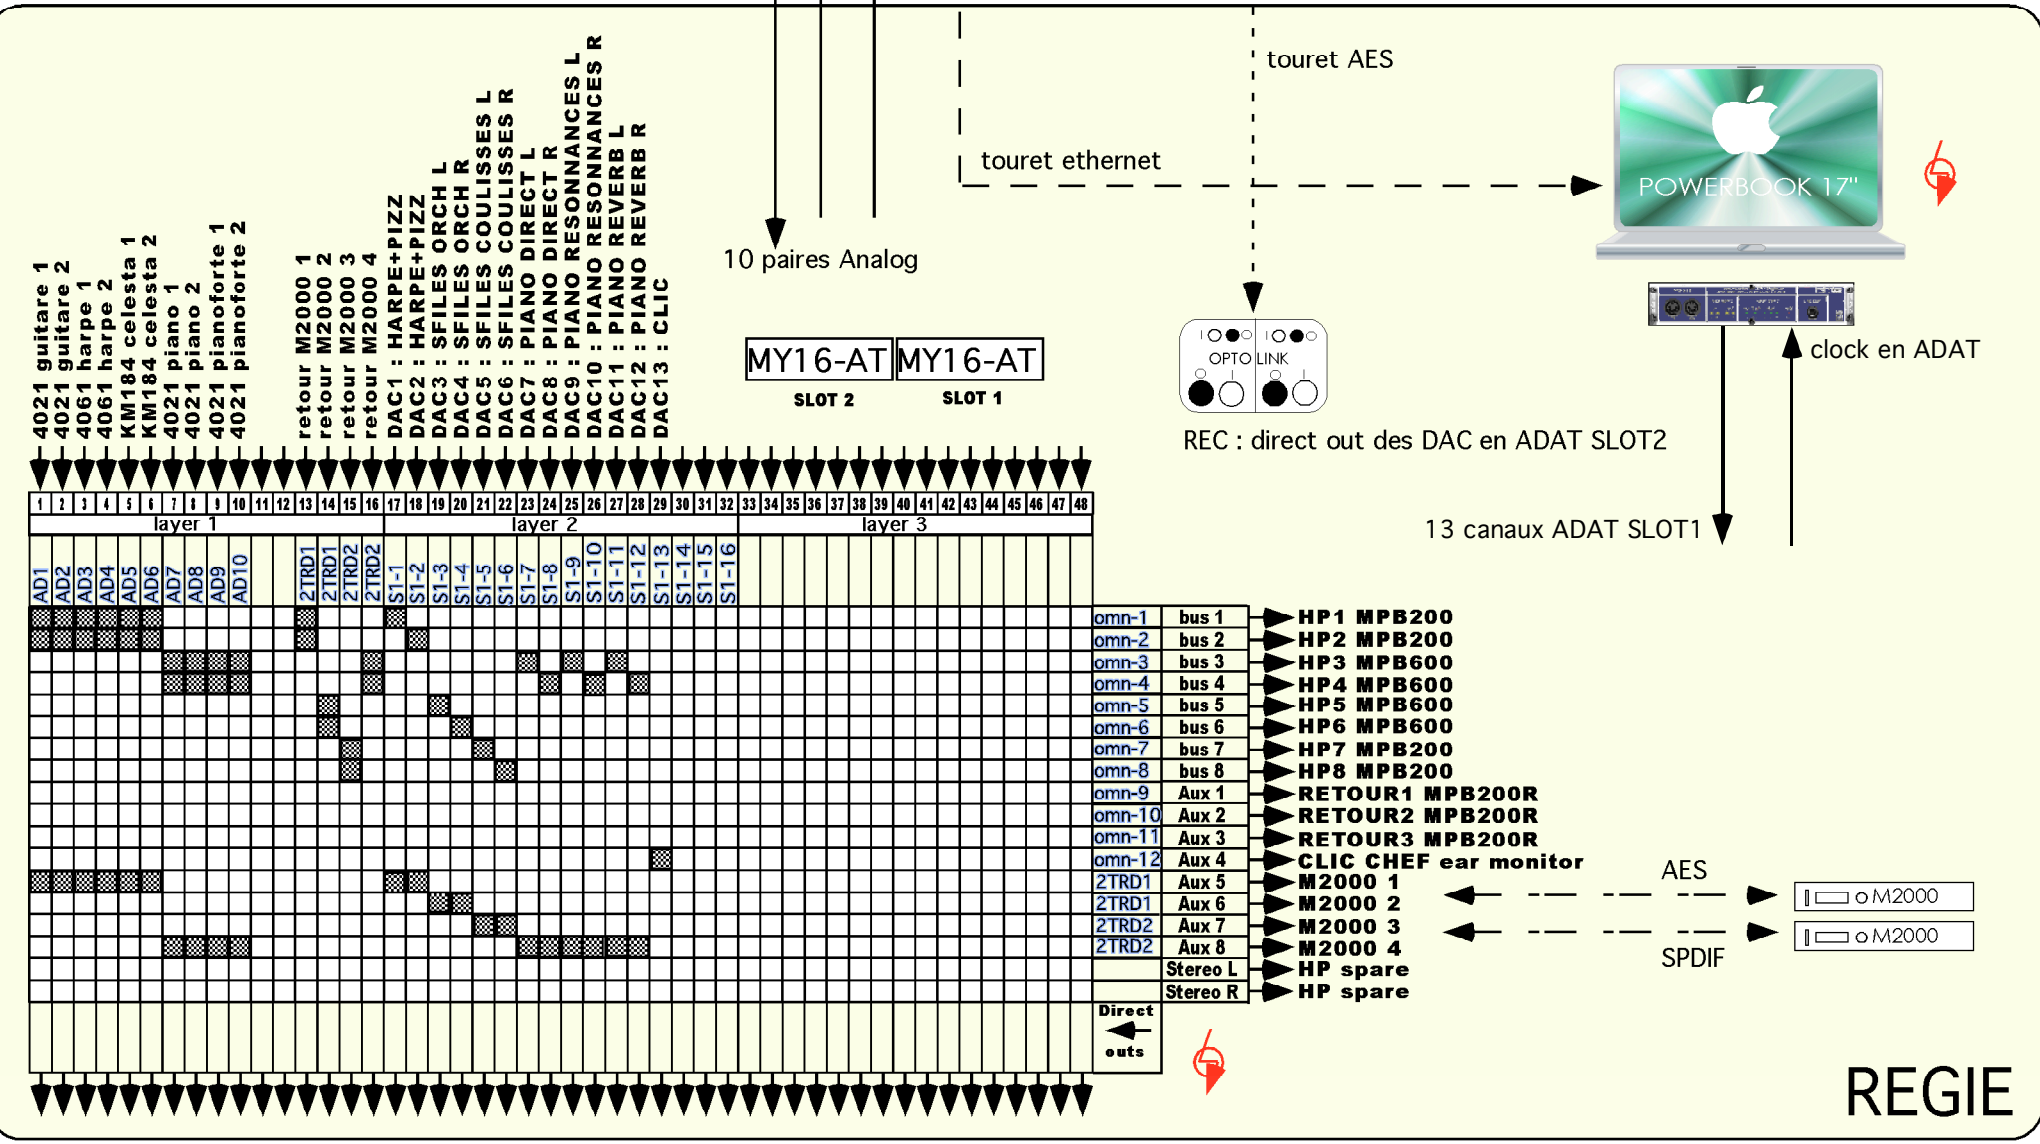

LOCAL AMPLI

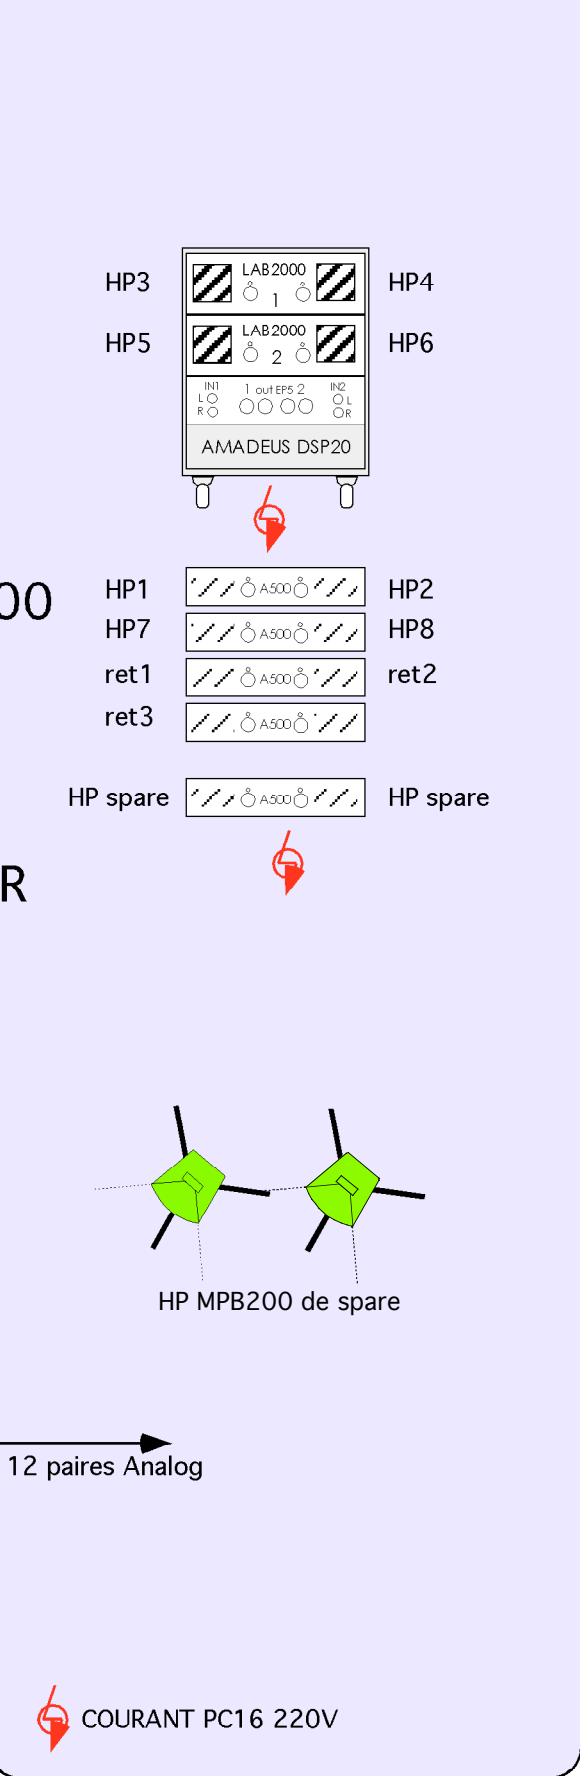

5m

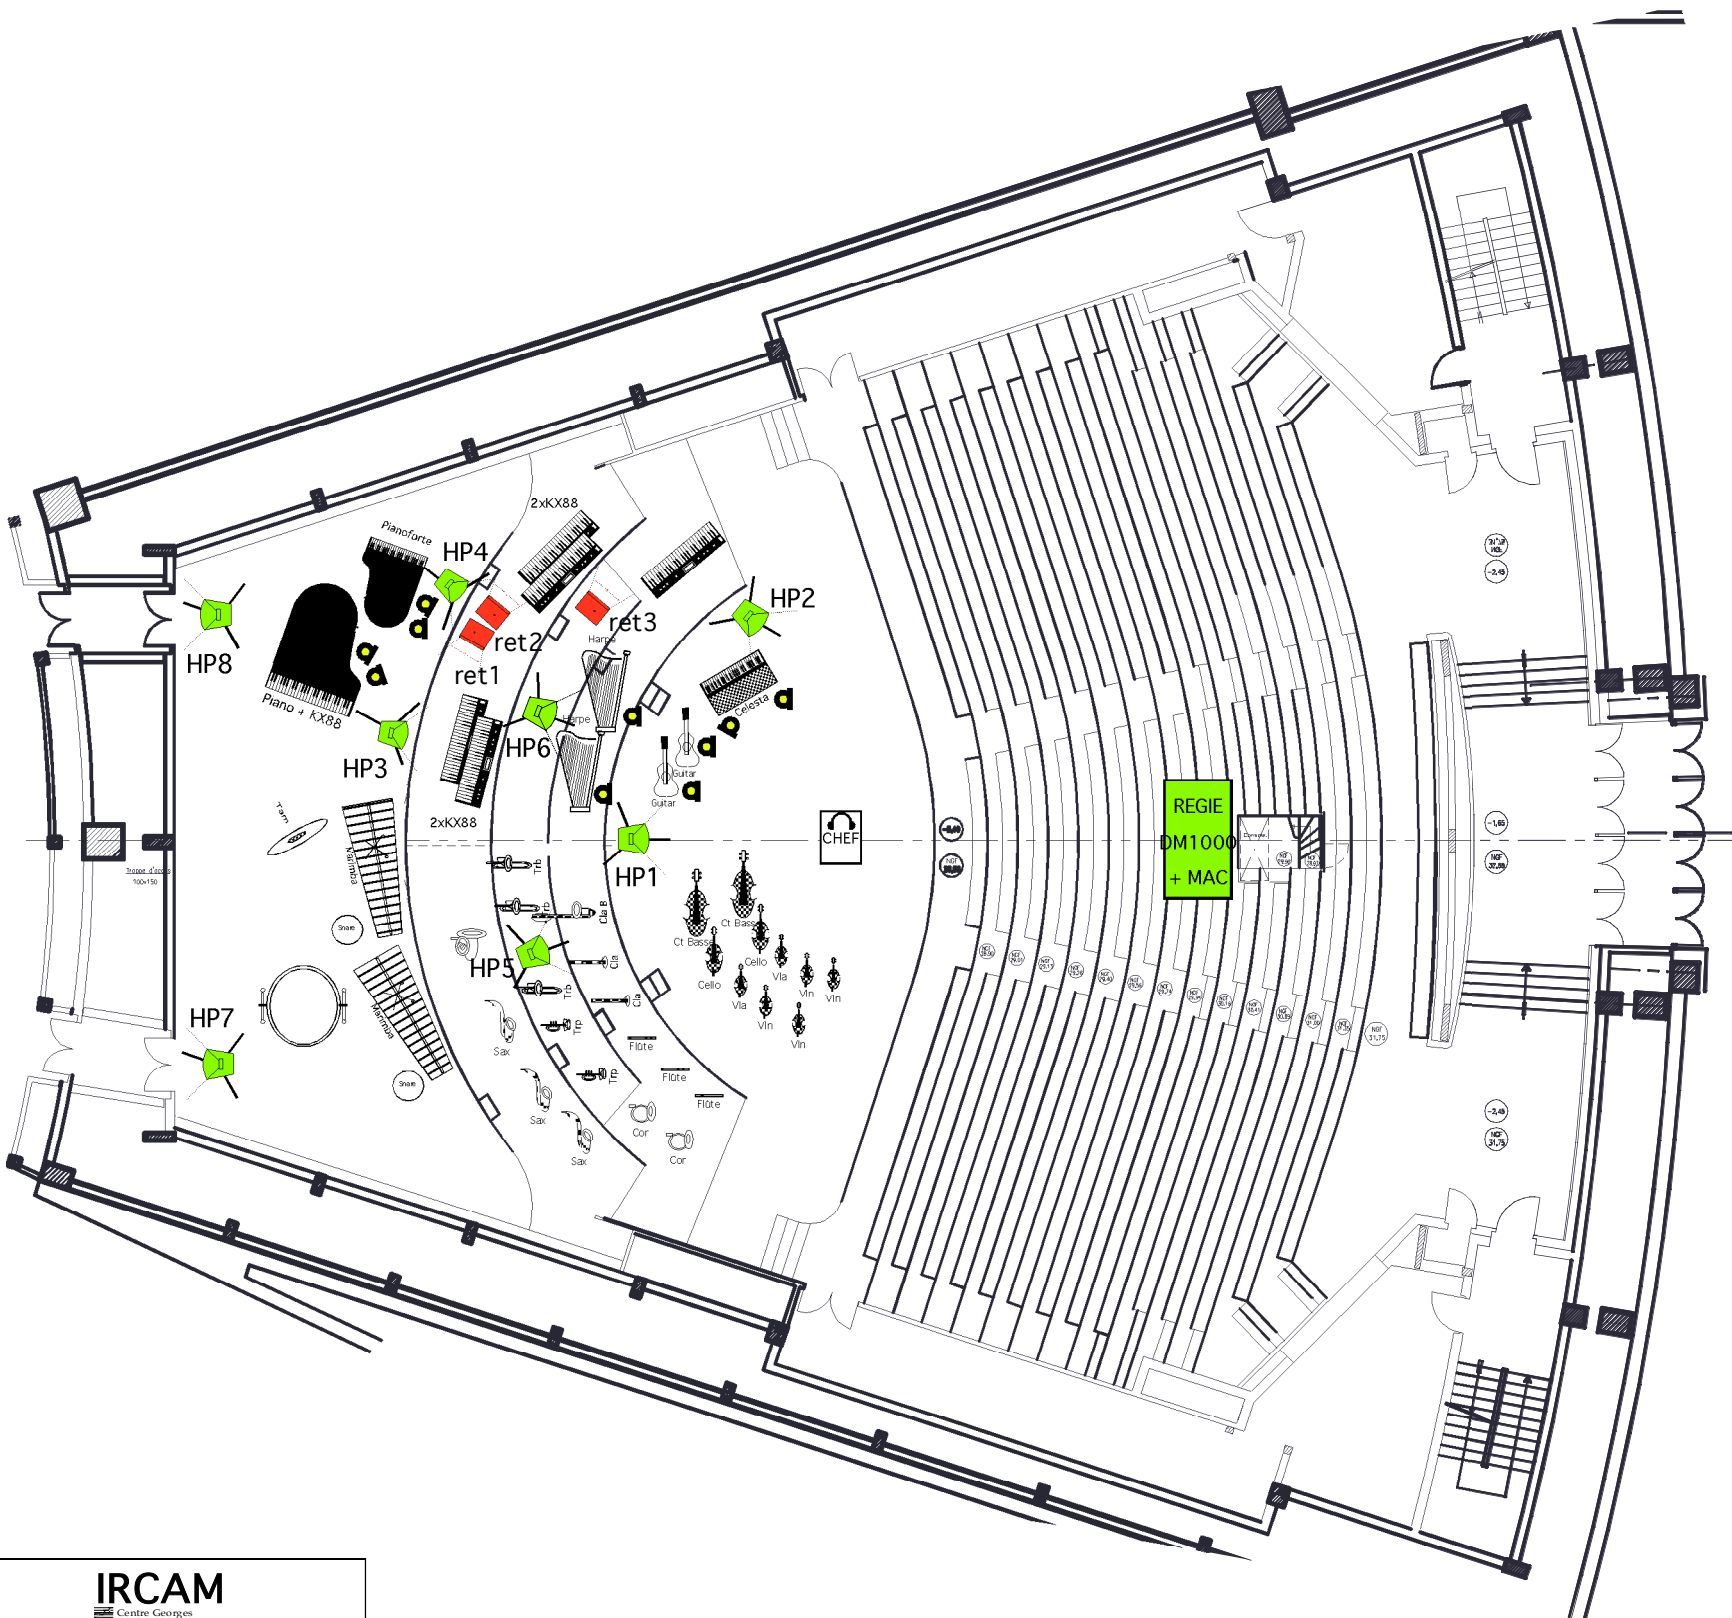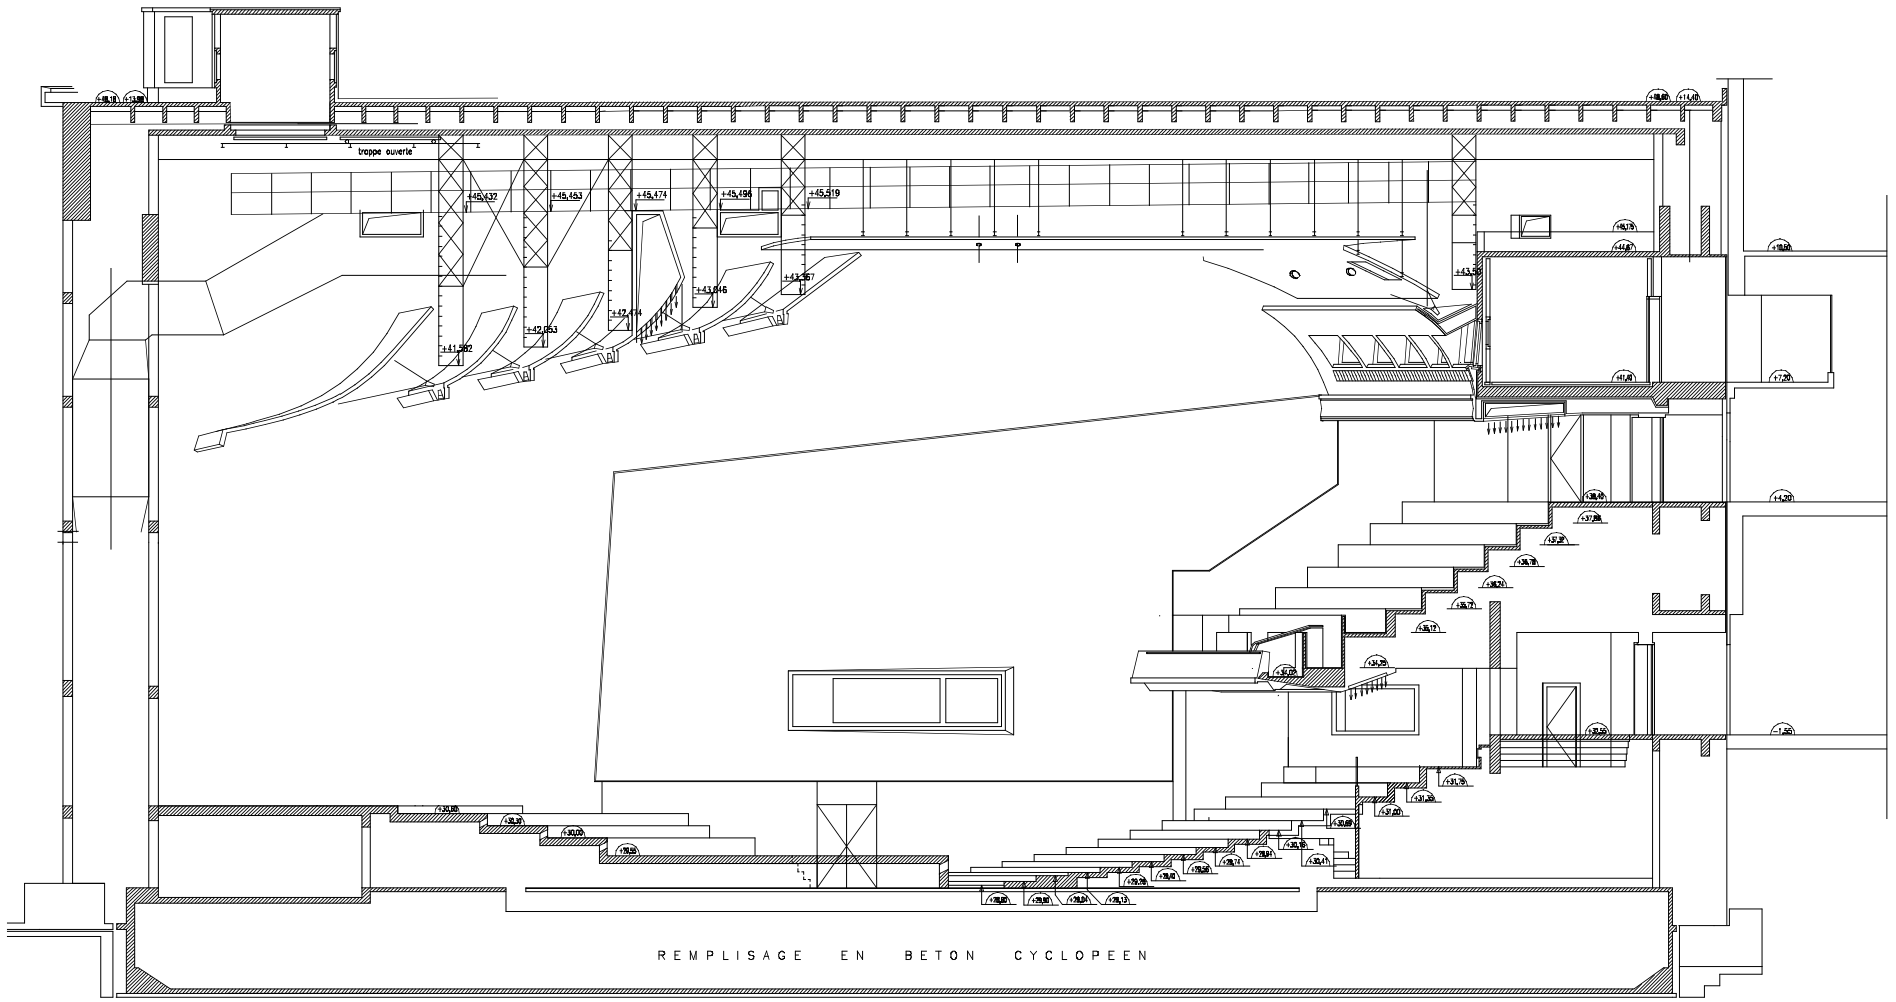

IRCAM Centre Georges Pompidou	
plan n°: 1	production
date: 05/02/09	1/200
LEVINAS Studio 104 Radio France 06/03/09	
Etude Maxime Le Saux Tel : 00 33 144 78 47 98 Fax : 00 33 144 78 15 40 maxime.le.saux@ircam.fr	

DM 1000 LEVINAS 104RF

